


three inches = one foot  
one and one half inches = one foot  
one inch = one foot  
three quarters inch = one foot  
one half inch = one foot  
three eighths inch = one foot  
one quarter inch = one foot  
one eighth inch = one foot  
one sixteenth inch = one foot

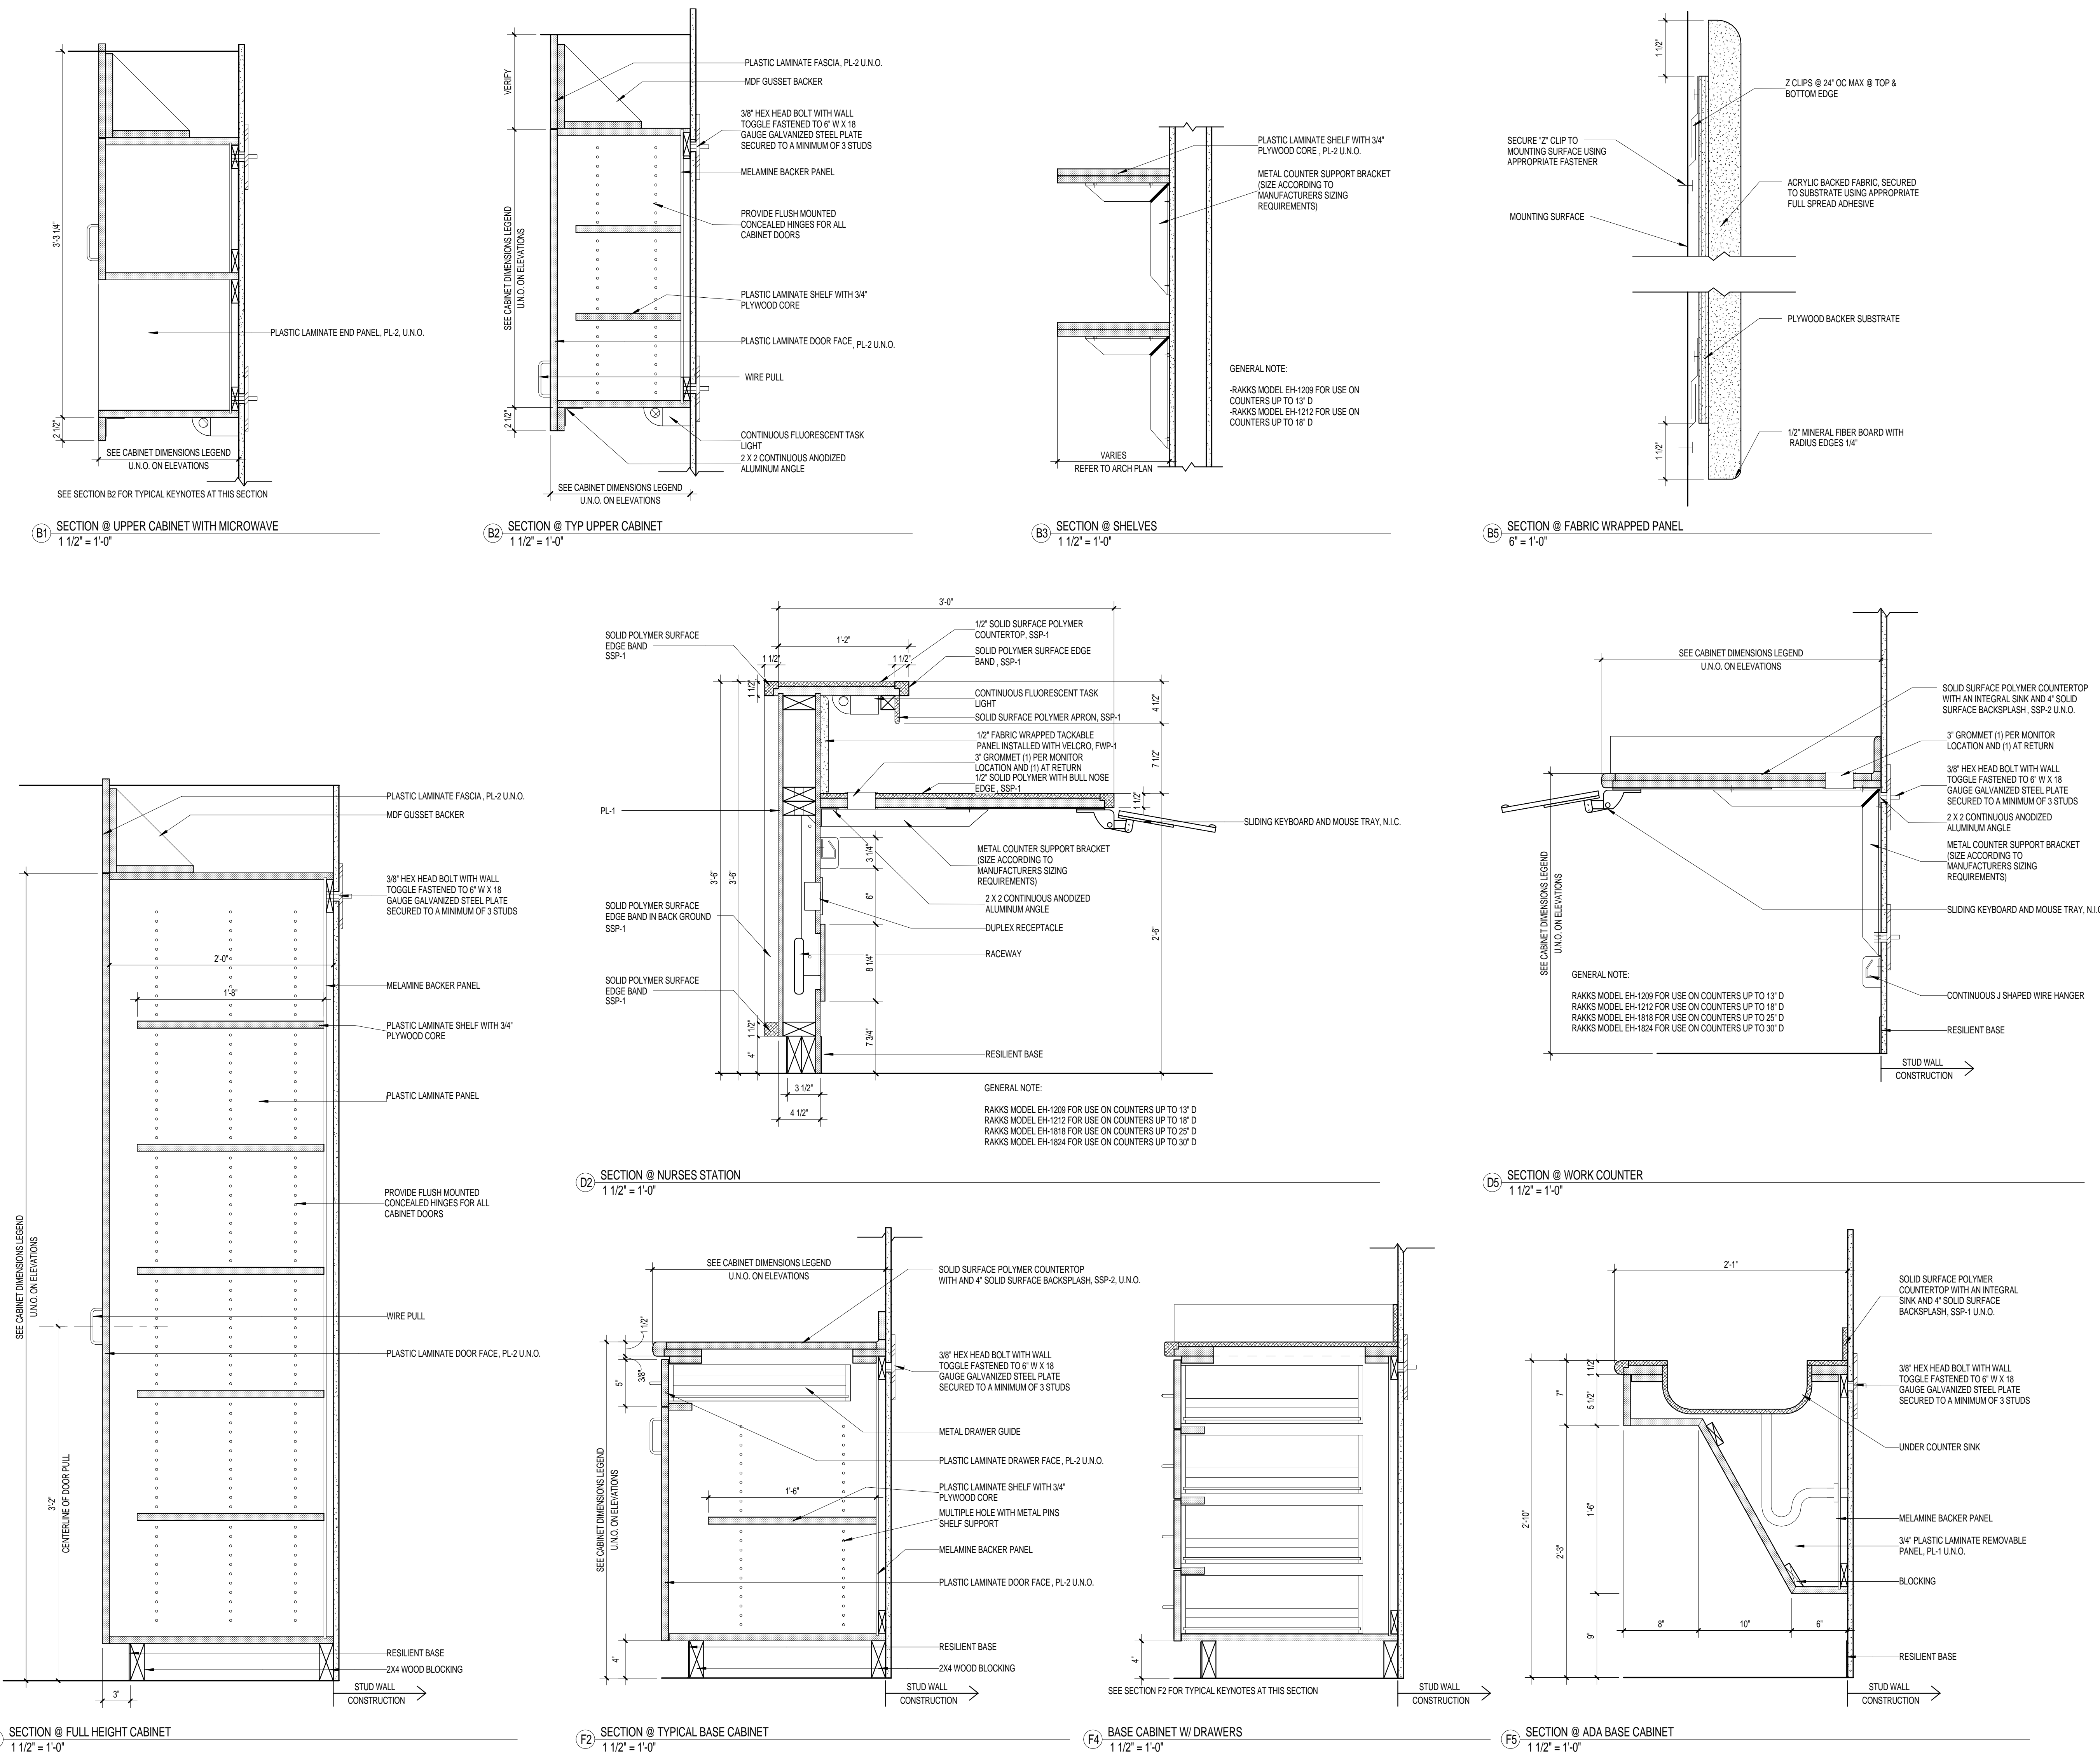

### CABINET DIMENSIONS LEGEND

1. CONTRACTOR TO FIELD VERIFY ALL DIMENSIONS BEFORE FABRICATION.  
2. DIMENSIONS IDENTIFIED IN THE THIS LEGEND ARE TYPICAL UNLESS OTHERWISE NOTED IN ELEVATIONS AND/OR SECTIONS.

**STANDARD CABINETS**

VARIES  
H  
J  
O  
L  
E  
D

CEILING  
FASCIA/SOFFIT  
WALL CABINET  
SHELVES  
SEE NOTES  
VALANCE  
SEE NOTES  
BACK SPLASH  
BASE CABINET

A. 1'-3"  
B. TYPICAL - 2'-1"  
C. 2'-0"  
D. 4"  
E. 2"  
F. TYPICAL - 2'-10"  
G. TYPICAL - 1'-10"  
AT SINK - 2'-4"  
AT WORK COUNTER - 2'-2"  
H. TYPICAL - 2'-6"  
AT SINK - 2'-4"  
AT WORK COUNTER - 2'-6"  
J. 7'-2"

**FULL HEIGHT CABINETS**

VARIES  
G  
B  
A  
D

CEILING  
FASCIA/SOFFIT  
SHELVES  
SEE NOTES  
FULL HEIGHT CABINET

A. 1'-1" TO 2'-1" (SEE PLAN)  
B. 11"  
C. 4"  
D. 2"  
E. TYPICAL 5'-6"  
ADA COMPLIANT 3'-10"  
F. 2"  
G. 7'-2"

**WORK COUNTER**

VARIES  
A  
B

BACK SPLASH  
SURFACE MOUNTED WALL BRACKET  
SEE NOTES

A. 2'-6" TYPICAL  
2'-1" WHEN ADJACENT TO BASE CABINETS  
B. 2'-6"

### CASEWORK NOTES

1. THESE NOTES ARE TYPICAL UNLESS OTHERWISE NOTED.  
2. ALL CASEWORK TO BE BALANCED CONSTRUCTION.  
3. ALL COUNTERTOPS WITH SINKS TO HAVE MOISTURE RESISTANT MDF SUBSTRATE.  
4. ALL EXPOSED AND SEMI EXPOSED PARTS AS DETERMINED IN THE IDENTIFICATION OF PARTS NOTES TO HAVE PLASTIC LAMINATE FINISH.  
5. ALL SIX FACES OF ADJUSTABLE SHELVING TO HAVE PLASTIC LAMINATE FINISH.  
6. ALL ADJUSTABLE SHELVING TO BE 1" DEEP UNLESS OTHERWISE NOTED.  
7. ALL SHELVES TO BE 3/4" THICK MDF FOR SPANS UP TO 3'-0". ADD 3/4" X 1-1/2" SOLID LAMBER DROPPED EDGE FOR SPANS OVER 3'-0".  
8. ALL OPEN SPACE SIZES AND KNEE BRACKETS LOCATIONS TO BE VERIFIED WITH EQUIPMENT TO BE INSTALLED AND WITH ACTUAL ROOM DIMENSIONS.  
9. PROVIDE SURFACE MOUNTED WALL BRACKET FOR COUNTERTOPS WITH SPANS GREATER THAN 4'-0" UNLESS NOTED OTHERWISE.  
10. ALL PLASTIC LAMINATE JOINTS TO BE NOTED ON SHOP DRAWINGS.  
11. 4" BACK SPLASH AND ENDGRAIN TYPICAL UNLESS OTHERWISE NOTED.  
12. ALL FINISHED END PANELS AT WALL CABINETS TO BE ONE CONTINUOUS PANEL INCLUDING VALANCE.  
13. ALL FINISHED END PANELS AT BASE CABINETS TO BE ONE CONTINUOUS PANEL INCLUDING BASE.  
14. ALL FILE CABINETS TO HAVE MINIMUM CLEAR DIMENSIONS TO ACCEPT STD. PENDULUM FILE FRAME.  
15. ALL EXPOSED CORNERS OF COUNTERTOPS TO HAVE 1" RADIUS AND 3" AT NURSE'S STATION.  
16. AT CUTOUTS AND 'L' SHAPED COUNTERTOPS, ALL INSIDE CORNERS TO BE SMOOTHLY ROUNDED WITH A MINIMUM CORNER RADIUS OF 1/2".  
17. INSTALL GROMMETS IN COUNTERTOP TOPS & 3/4" ON CENTER.  
18. ALL WALL CABINETS TO HAVE VALANCE UNLESS NOTED OTHERWISE.  
19. FULL SHOWN INDICATES POSITION ONLY. SEE CODE FOR HINGE SIDE OF DOOR. LOCATE FULL OPPOSITE HINGE.  
20. IN EXISTING PARTITION WHERE METAL PLATE IS REQUIRED TO SUPPORT CABINETS, REMOVE SECTION OF EXISTING GYPSUM WALL BOARD TO INSTALL METAL PLATE.  
21. PROVIDE A MINIMUM 1-1/2" FILLER / SCRIBE STRIPS @ JUNCTION BETWEEN ALL BASE AND WALL CABINETS AND ADJACENT WALLS TO ALLOW DOORS TO SWING OPEN AT LEAST 90 DEGREES.  
22. ALL MILLWORK TO BE PL-2 AND SSP-2 U.N.O.

### IDENTIFICATION OF PARTS NOTES

A. EXPOSED PARTS - SURFACES VISIBLE WHEN:  
1. DRAWER FRONTS AND DOORS ARE CLOSED.  
2. CABINETS AND SHELVING ARE OPEN TYPE OR BEHIND CLEAR GLASS DOORS.  
3. BOTTOMS OF CABINETS ARE SEEN 42" OR MORE ABOVE FINISHED FLOOR.  
4. TOPS OF CABINETS ARE SEEN BELOW 78" ABOVE FINISHED FLOOR OR ARE VISIBLE FROM AN UPPER FLOOR OR STAIRCASE AFTER INSTALLATION.  
5. PORTION OF CABINETS ARE VISIBLE AFTER FIXED APPLIANCES ARE INSTALLED.  
6. FRONT EDGES OF CABINET BODY MEMBERS ARE VISIBLE OR SEEN THROUGH A GAP GREATER THAN 1/8" WITH DOORS AND DRAWERS CLOSED.

B. SEMI-EXPOSED PARTS - SURFACES VISIBLE WHEN:  
1. DRAWER AND DOORS ARE IN THE OPEN POSITION.  
2. BOTTOMS OF CABINETS ARE BETWEEN 30" AND UP TO 42" ABOVE FINISHED FLOOR.  
3. ALL FRONT EDGES OF SHELVING BEHIND DOORS.

C. CONCEALED SURFACES - SURFACES ARE CONCEALED WHEN:  
1. SURFACES ARE NOT VISIBLE AFTER INSTALLATION.  
2. BOTTOMS OF CABINETS ARE LESS THAN 30" ABOVE FINISHED FLOOR.  
3. TOPS OF CABINETS ARE OVER 78" ABOVE FINISHED FLOOR AND ARE NOT VISIBLE FROM AN UPPER FLOOR OR STAIRCASE AFTER INSTALLATION.  
4. STRETCHERS, BLOCKING AND/OR COMPONENTS ARE CONCEALED BY DRAWERS.

### TYPICAL BLOCKING/ANCHORING LOCATION

\*VERIFY ALL DIMENSIONS WITH CASEWORK CONTRACTOR. BLOCKING HEIGHT MAY VARY DEPENDING ON CABINET HEIGHT, COUNTER TOP HEIGHT & FIELD CONDITIONS.

FASTENER (TOP OF CABINET)  
FASTENER (BOTTOM OF CABINET)  
FINISH FLOOR

6" (18 GAUGE) STEEL STRAP REINFORCING IN WALL (ALL REINFORCING SHALL BE FASTENED TO A MINIMUM OF 3 STUDS)

NOTES: FOR CABINETS 36" WIDE OR WIDER PROVIDE 3 FASTENERS PER CABINET. FOR CABINETS LESS THAN 36" WIDE PROVIDE 2 FASTENERS PER CABINET.

TYPICAL BLOCKING LOCATION FOR 30" UPPER CABINETS & 3/4" BASE CABINETS  
TYPICAL BLOCKING LOCATION FOR 24" UPPER CABINETS & 3/4" BASE CABINETS WITH SINK  
TYPICAL BLOCKING LOCATION FOR 36" UPPER CABINETS & 3/4" BASE CABINETS

### KEY ELEVATION

NOTE: THE SECTION TAG INFORMATION SHOWN ON KEY ELEVATION ABOVE ARE TYPICAL FOR ALL CASEWORK ELEVATION UNLESS NOTED OTHERWISE.

		CONSULTANTS:								PROJECT MANAGER:		Project Number 3627	Scale As indicated	Drawing Title  CASEWORK DETAILS		Project Title  RENOVATE BUILDING 69		VA Project Number 542-CSI-203		Office of Facilities Management			
		Project Manager  BRAY MOONEY CONSULTING		Architect  ARRAY HEALTHCARE FACILITIES SOLUTIONS		Structural Engineer  WZG, STRUCTURAL ENGINEERS		MEP/FP Engineer  APOGEE CONSULTING GROUP		Civil Engineer  GUIDON DESIGN		Fire Protection Consultant  HARRINGTON GROUP		Cost Estimator  BRAY MOONEY CONSULTING		Aquatic Consultant  ATLANTIC AQUATIC ENGINEERING		Associate Architects  W. COOK ARCHITECTS				Building Number 69	
		410 E. 21 STREET CHESTER, PA 19013 Tel: (610) 872-3716		2520 RENAISSANCE BLVD., SUITE 110 KING OF PRUSSIA, PA 19406 Tel: (610) 270-0599		P.O. BOX 24 40 LITTLE ROAD ZIEGLERVILLE, PA 19482 Tel: (610) 287-3194		7330 CHAPEL HILL ROAD, SUITE 202 RALEIGH, NC 27606 Tel: (919) 859-7420		2453 N DELAWARE STREET INDIANAPOLIS, IN 46205 Tel: (317) 860-6388		7508 E. INDEPENDENCE BLVD., SUITE 116 CHARLOTTE, NC 28277 Tel: (704) 531-0077		410 E. 21 STREET CHESTER, PA 19013 Tel: (610) 872-3716		1823 DEEP RUN ROAD PIPERSVILLE, PA 19947 Tel: (215) 786-0409		1251 ROMANVILLE ROAD COATESVILLE, PA 19320 Tel: (610) 383-4460				Drawing Number  AE632	
Revisions		Date																Date 1/22/2014				Checked TN	Drawn BG

FULLY SPRINKLERED  
ISSUED FOR BID

NOTE: SEE SHEET AE-002 FOR ALTERNATES